
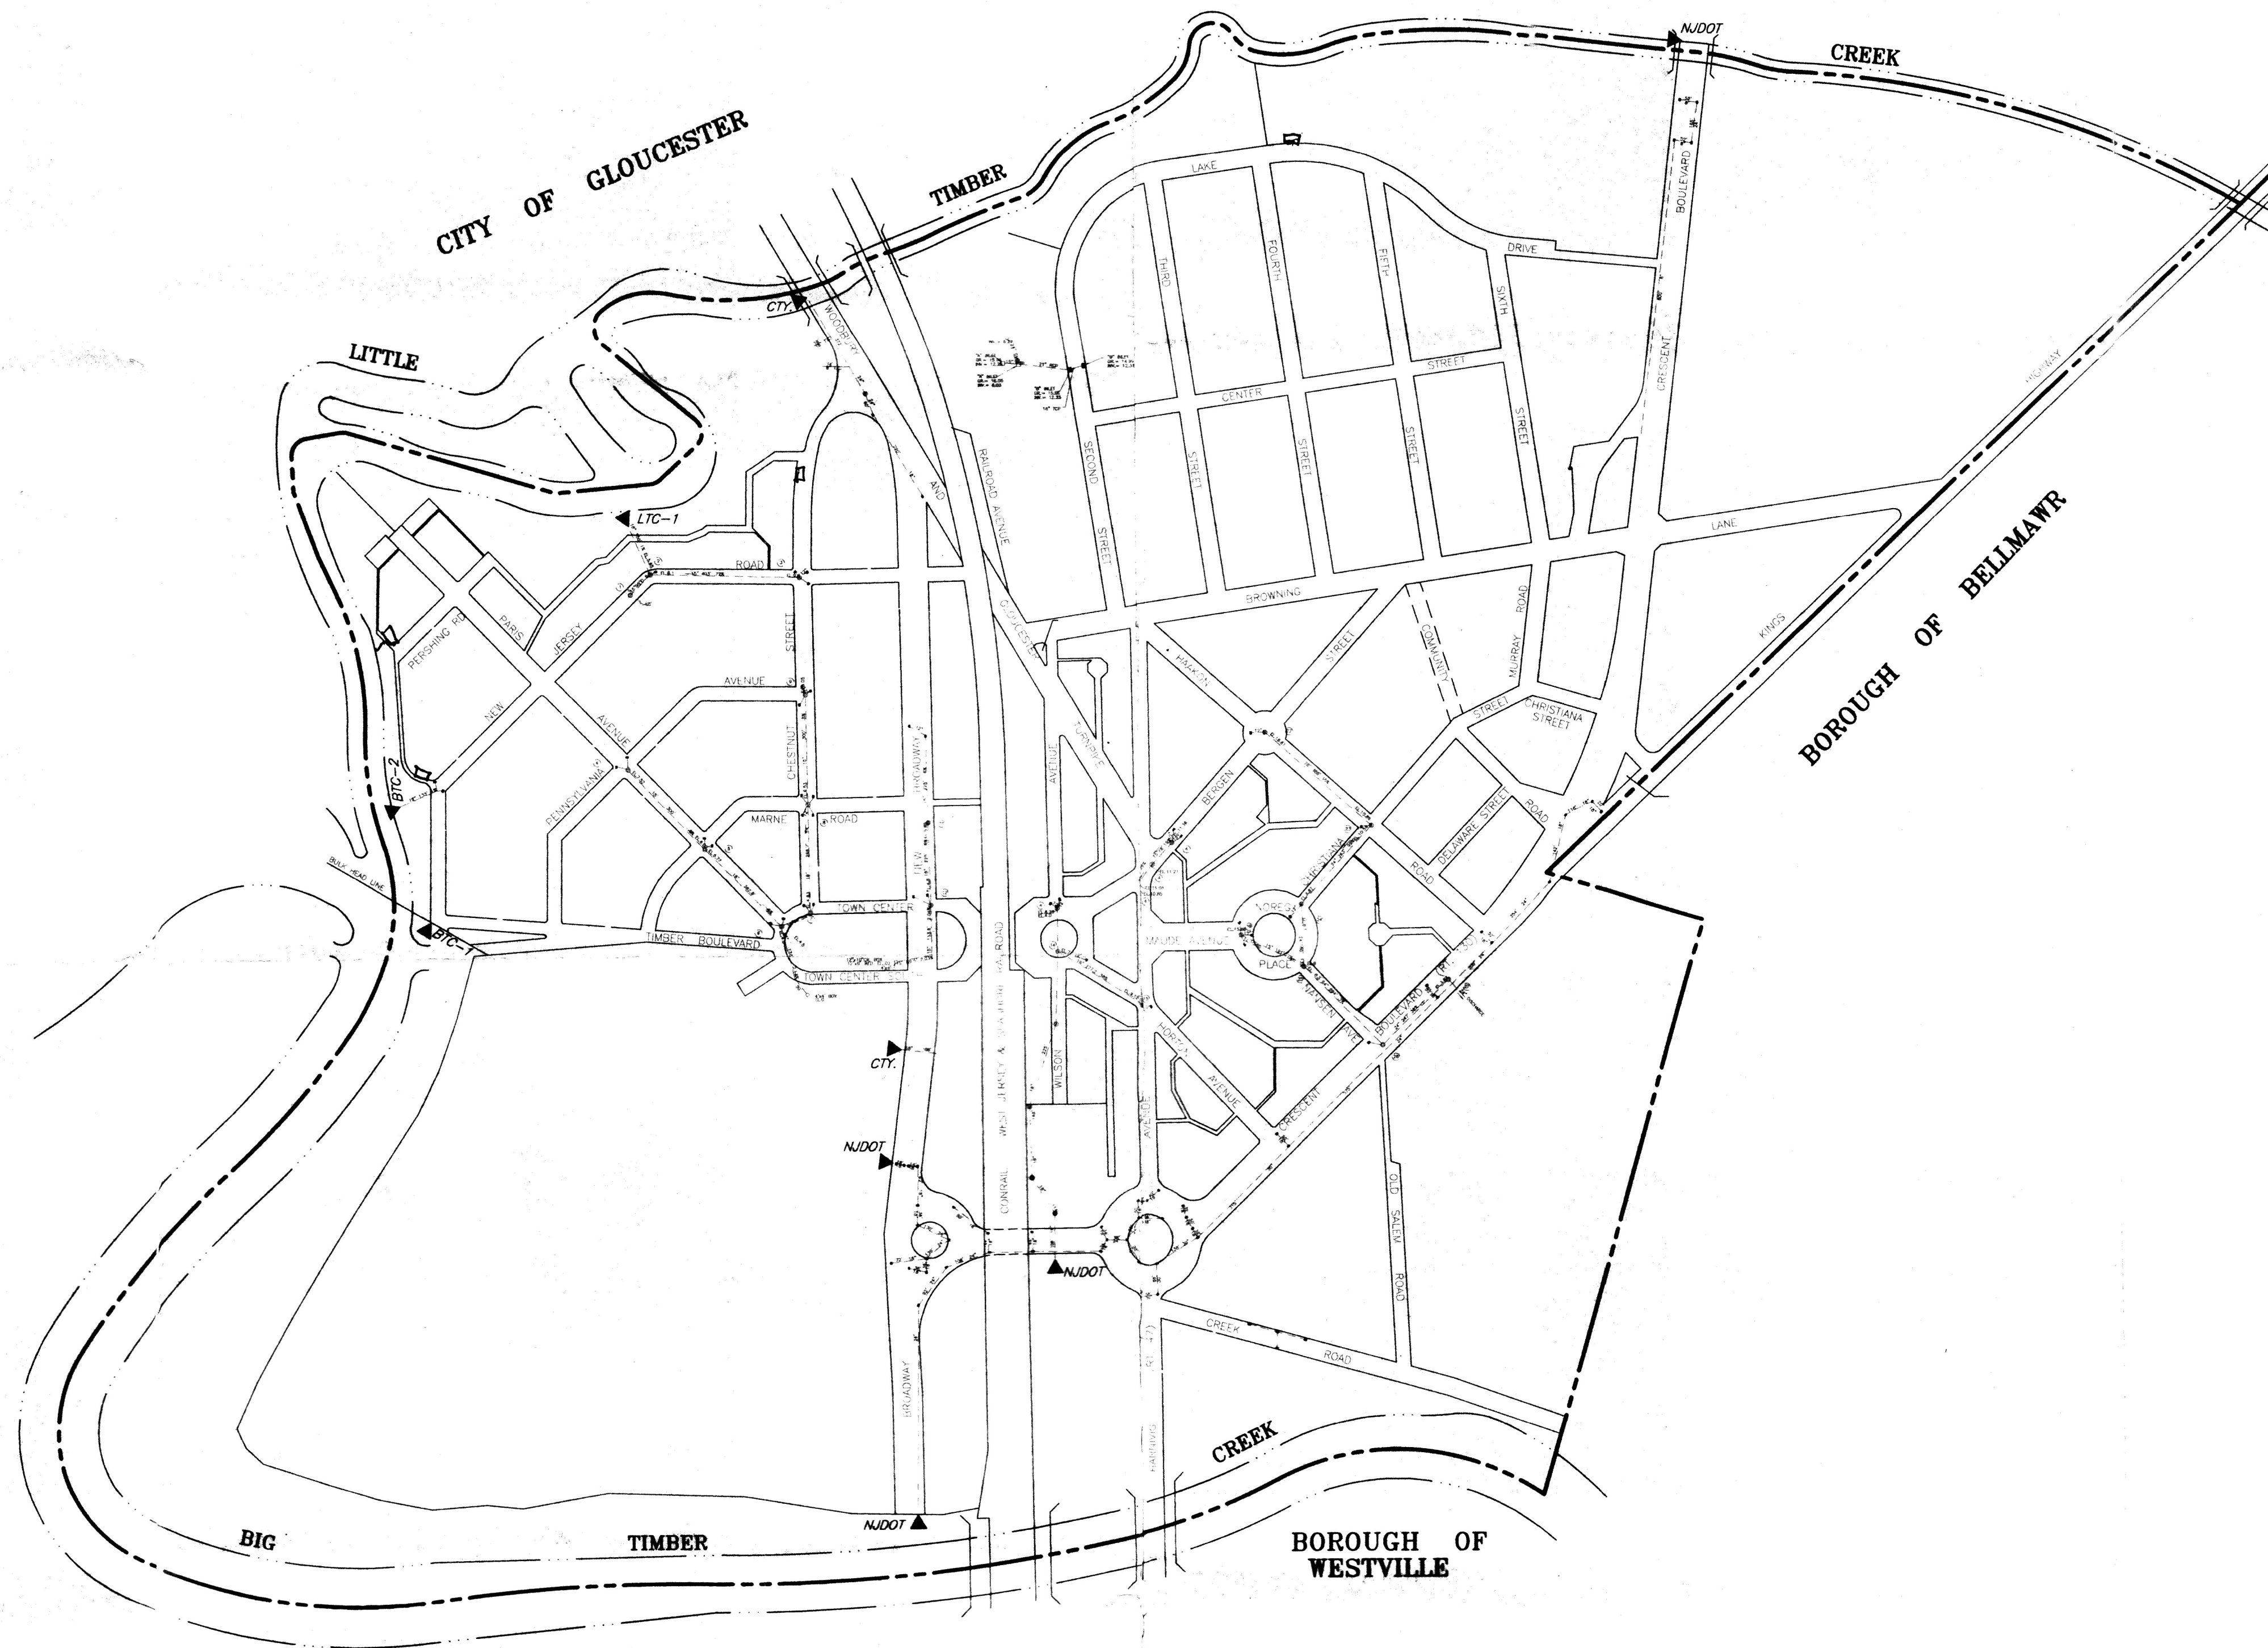


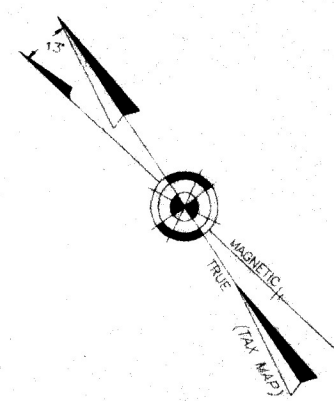


LEGEND:

- ▲ - PIPE OUTFALL
- LTC - LITTLE TIMBER CREEK, BOROUGH OF BROOKLAWN
- BTC - BIG TIMBER CREEK, BOROUGH OF BROOKLAWN
- CTY. - CAMDEN COUNTY
- NUDOT - NEW JERSEY DEPARTMENT OF TRANSPORTATION
- - STORM SEWER
- ⊙ - STORM SEWER MANHOLE NOS.

NOTE:

OUTFALL LOCATION PLOTTED UTILIZING INFORMATION PROVIDED BY THE BOROUGH OF BROOKLAWN PUBLIC WORKS DEPARTMENT.

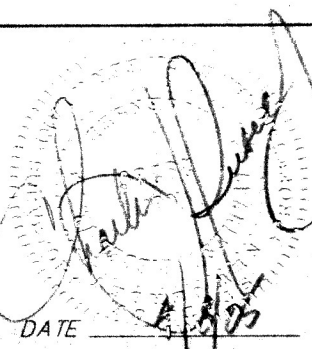REV.	DATE	DESCRIPTION	DRAWN	CHKD.
MS4 STORM PIPE OUTFALL MAP				
Borough of Brooklawn Camden County, New Jersey				
DATE: 04/08/05		DRAWN BY: M.F.	SCALE: 1" = 300'	
CHKD. BY:		PROJECT No. 31-78	FIELD BOOK/PAGE #	SHEET No. 1 of 1
CHARLES J. RIEBEL JR. PROFESSIONAL ENGINEER & LAND SURVEYOR NJPE & LS No. 29286 NJ PROFESSIONAL PLANNER No. 2928				
 K&L ASSOCIATES, P.A.				
REPRODUCTION, ALTERATION AND AMENDMENT OF THIS PLAN SHALL BE PERFORMED ONLY BY K&L ASSOCIATES, P.A. AND SHALL BE PERFORMED UNDER THE ABSOLUTE DIRECTION OF THE LICENSED PROFESSIONAL WHOSE NAME AND SIGNATURE APPEARS HEREON.			PROFESSIONAL ENGINEERS, LAND SURVEYORS AND PLANNERS 80 S. WHITE HORSE PIKE, BERLIN, NEW JERSEY 08009 (856) 767-6361 FAX: (856) 753-1091, www.k&lassociates.com	